







MATCH LINE - SEE SHEET 9

LEGEND:

-  EXISTING PAVEMENT
-  NEW TRAFFIC SIGNS
(SHORT TERM)
-  RE-STRIPE AT INTERSECTION
(SHORT TERM)
-  PAVEMENT WIDENING
(MID TERM)

ABBREVIATIONS:

- ES EDGE OF SHOULDER
- EX EXISTING
- MM MILEPOST MARKER
- R/W RIGHT OF WAY
- Shld SHOULDER
- WEL WHITE EDGE LINE

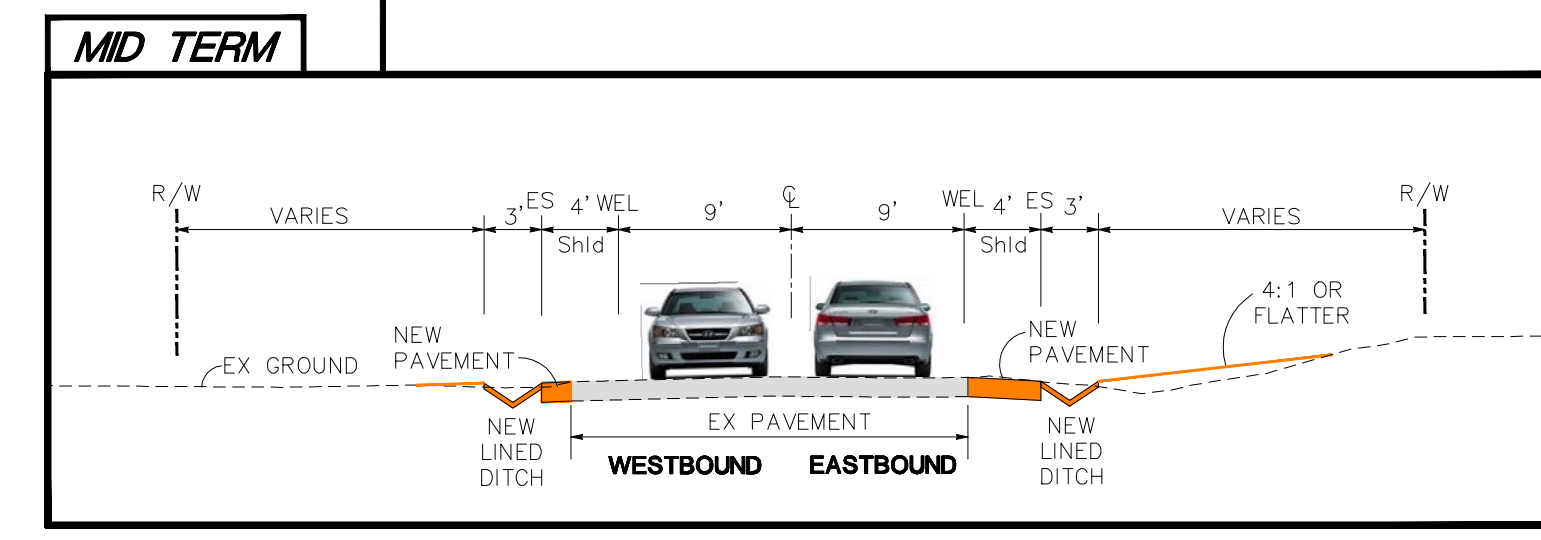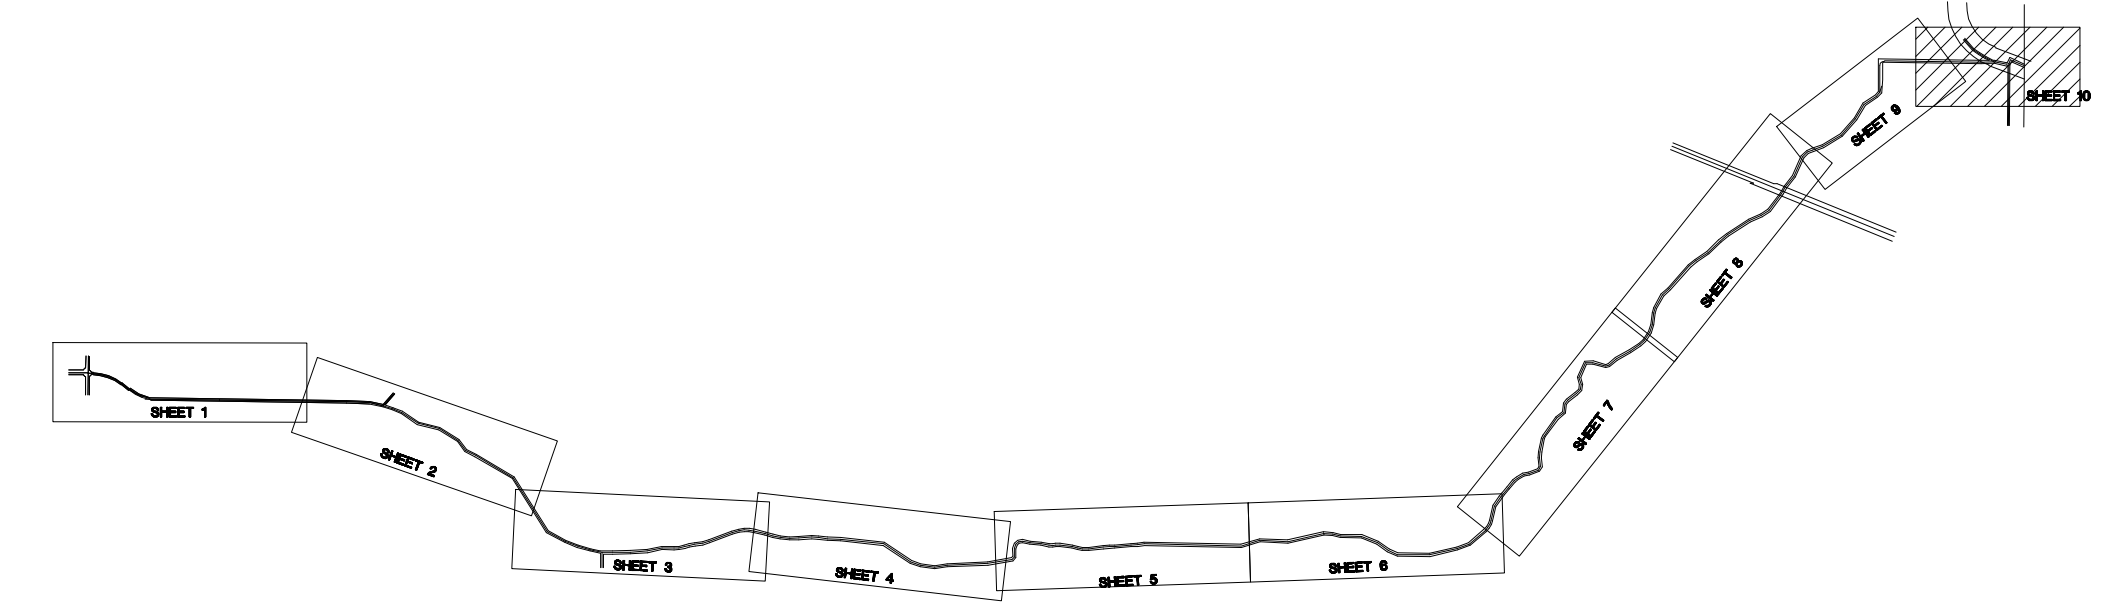

PRELIMINARY

