

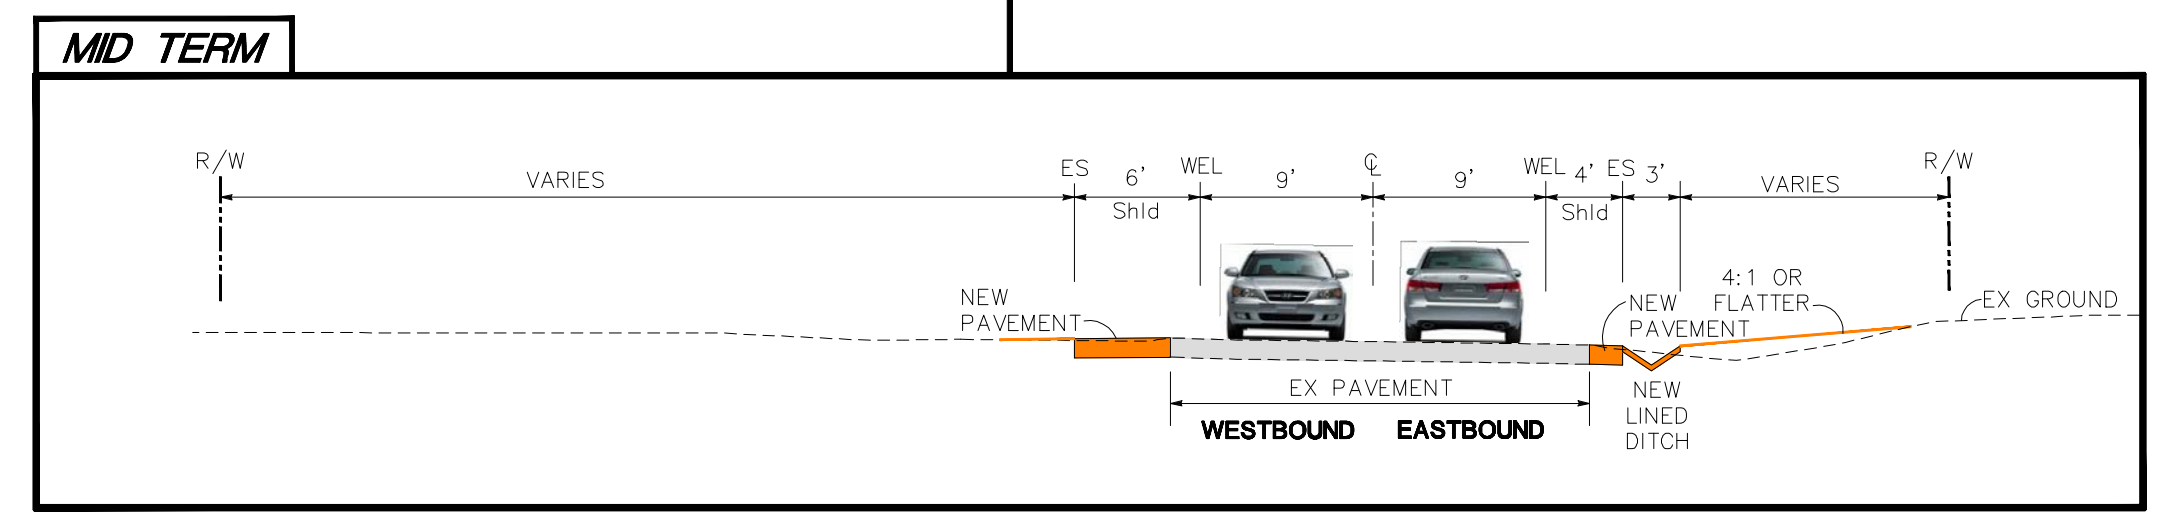


- LEGEND:**
- EXISTING PAVEMENT
 - RUMBLE STRIP (SHORT TERM)
 - TRIM TREES & BUSHES (SHORT TERM)
 - NEW TRAFFIC SIGNS (SHORT TERM)
 - PAVEMENT WIDENING (MID TERM)
 - PAVEMENT WIDENING (LONG TERM)
- ABBREVIATIONS:**
- ES EDGE OF SHOULDER
 - EX EXISTING
 - MM MILEPOST MARKER
 - R/W RIGHT OF WAY
 - Shld SHOULDER
 - WEL WHITE EDGE LINE

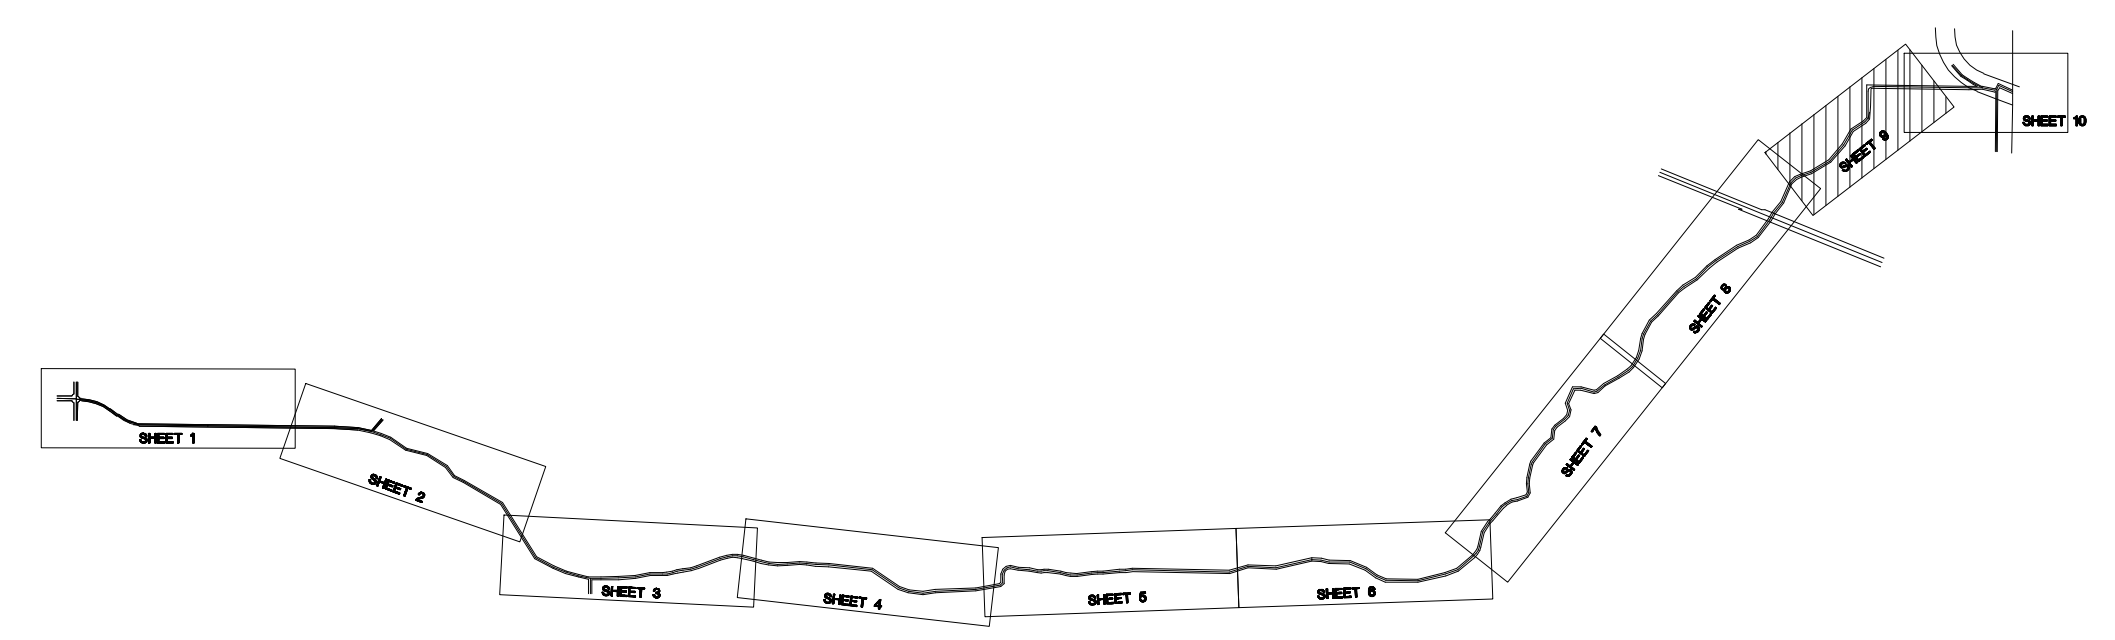

LOOKING EAST

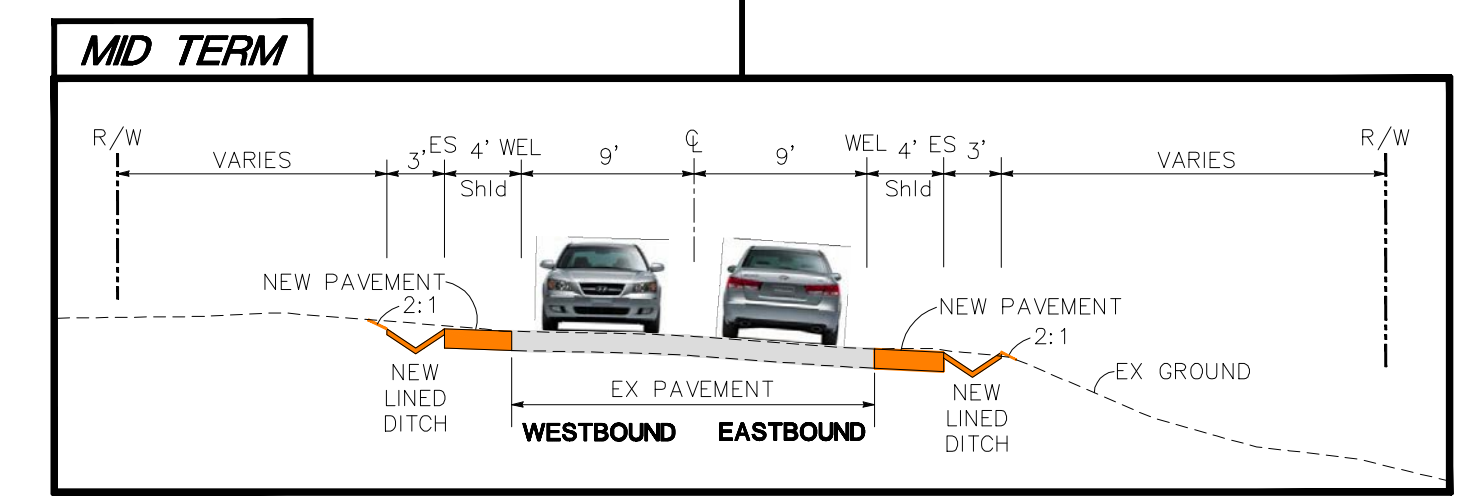

PRELIMINARY

