



\\FS1\DK\_FILES\PROJECTS\2015\15-1044-SUMMIT WIND\EXHIBITS\ALTERNATIVE TURBINE LOCATIONS\ALT TURBINE LOCATION-1544.DWG 3/2/2017

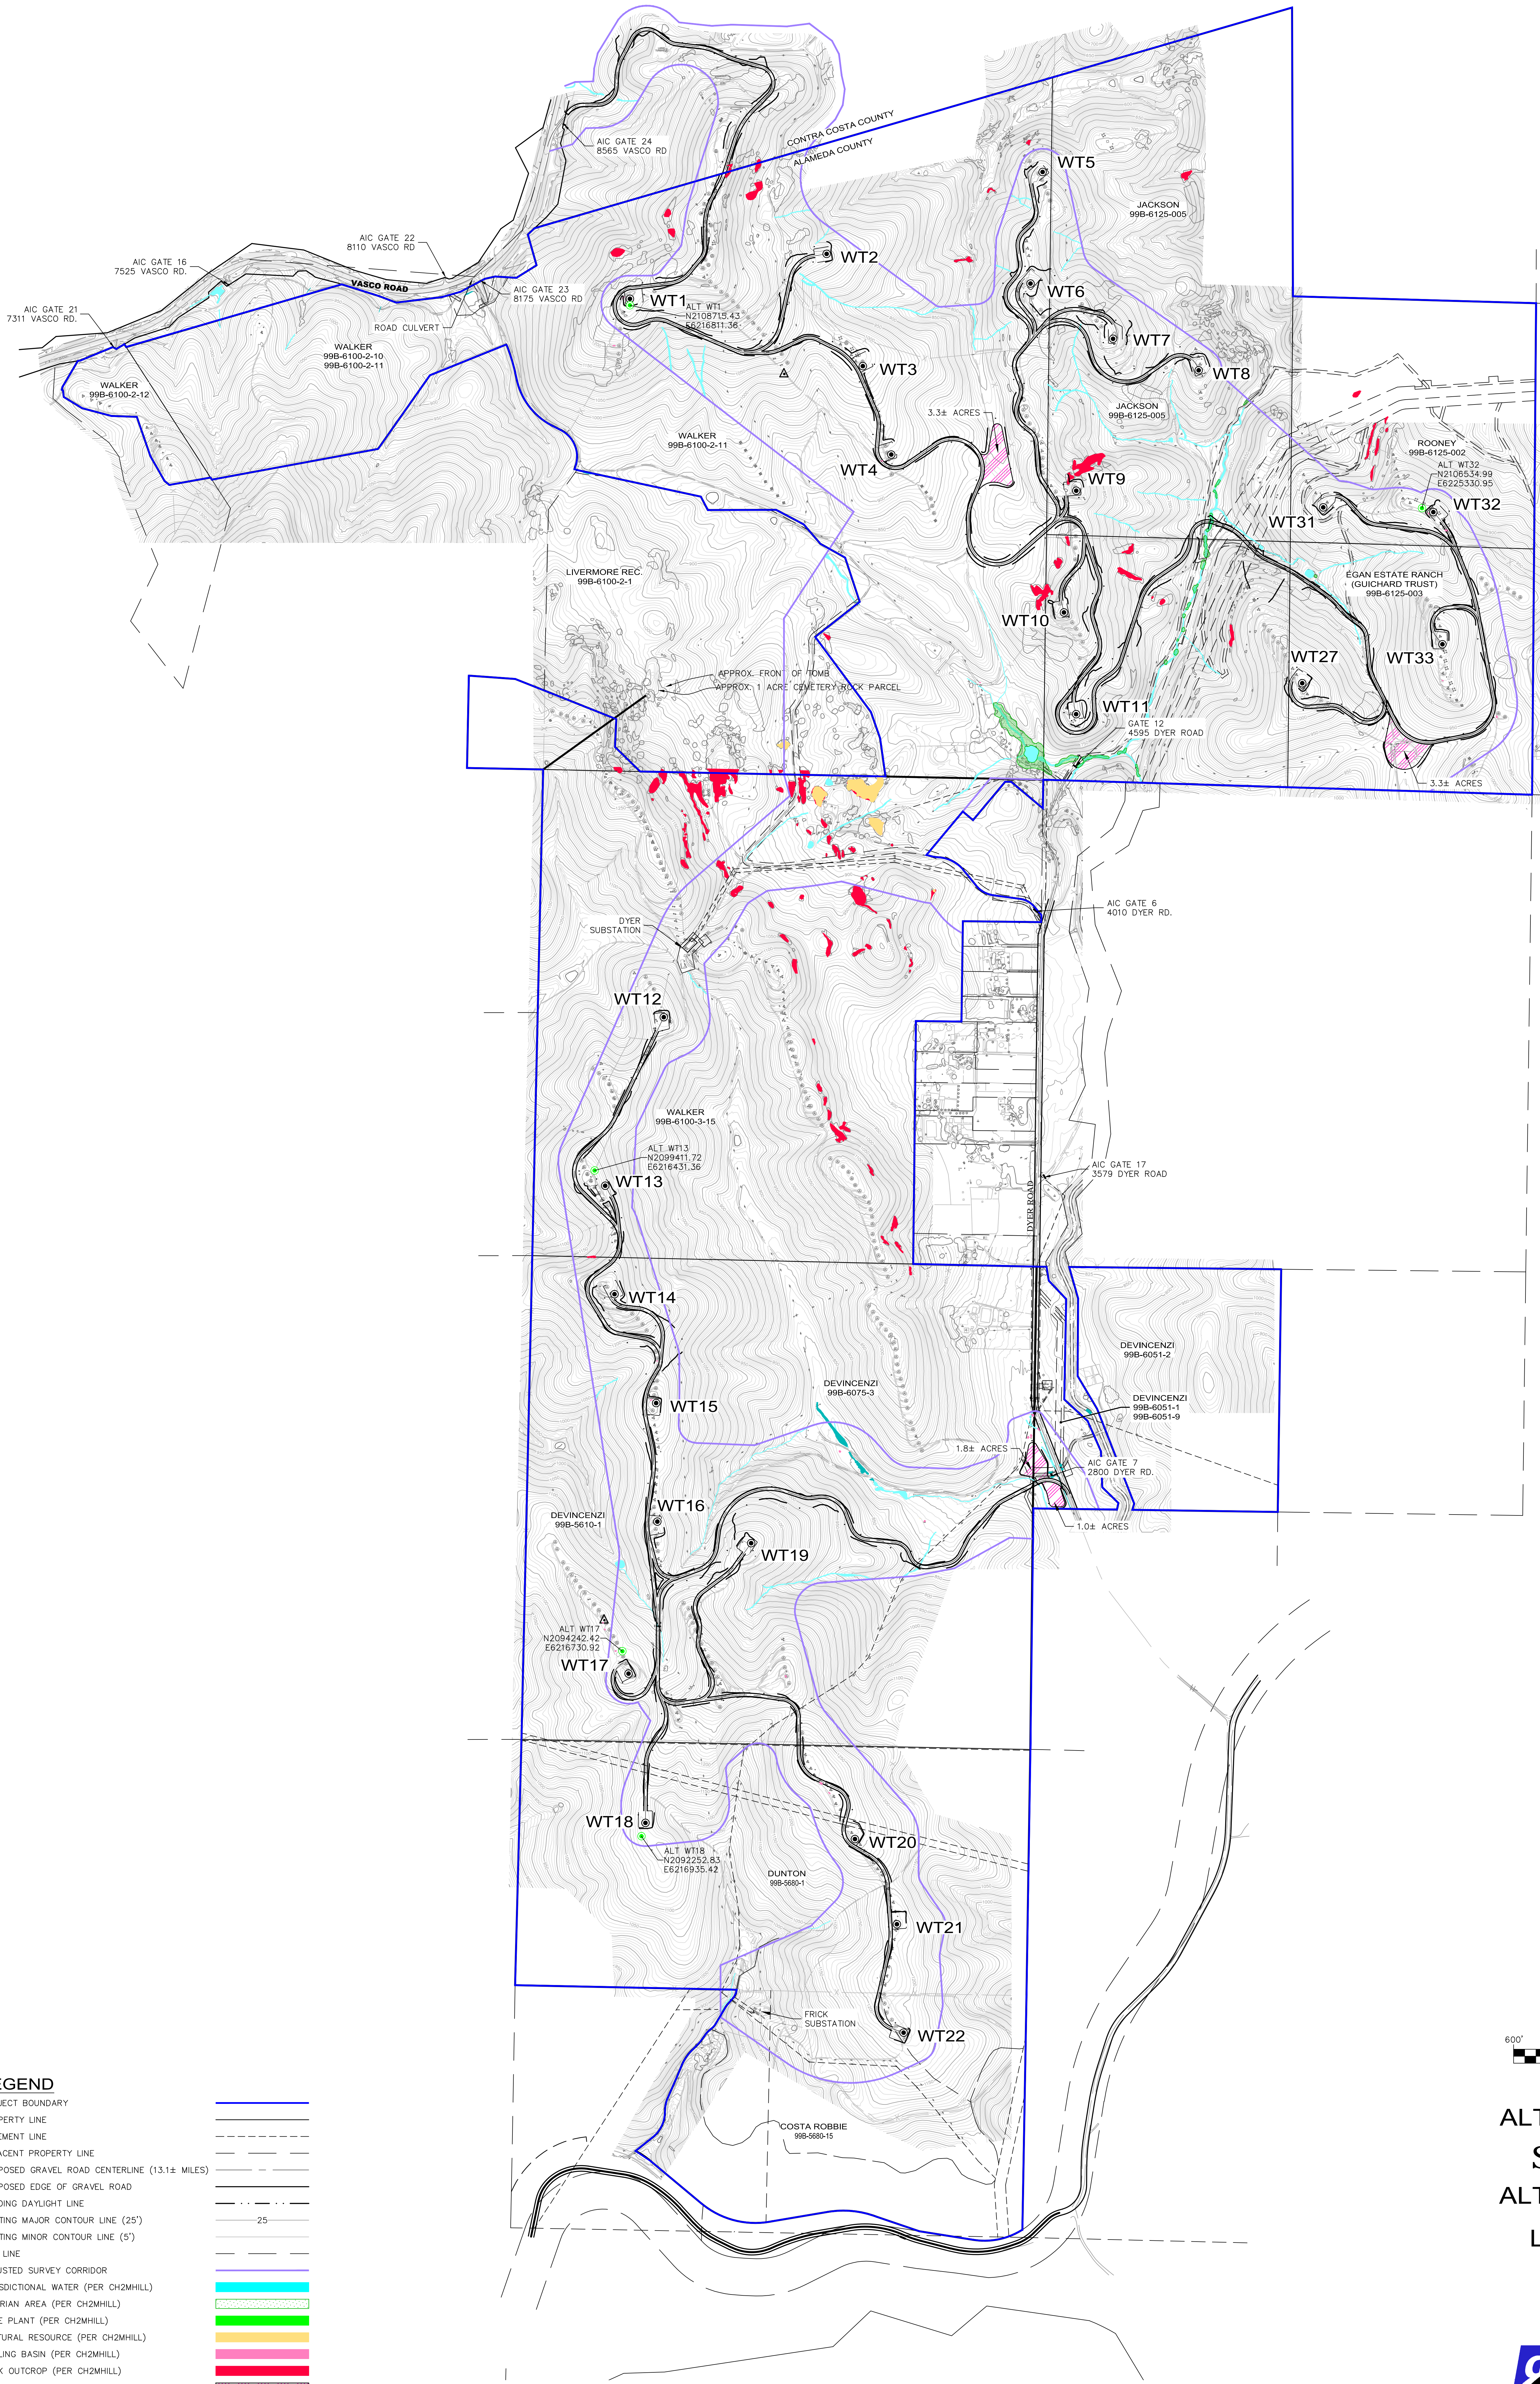

**LEGEND**

PROJECT BOUNDARY	— (Blue)
PROPERTY LINE	— (Black)
EASEMENT LINE	- - - (Black)
ADJACENT PROPERTY LINE	- - - (Black)
PROPOSED GRAVEL ROAD CENTERLINE (13.1± MILES)	— (Black)
PROPOSED EDGE OF GRAVEL ROAD	- - - (Black)
GRADING DAYLIGHT LINE	- · - · - (Black)
EXISTING MAJOR CONTOUR LINE (25')	— (Grey)
EXISTING MINOR CONTOUR LINE (5')	— (Grey)
PAD LINE	— (Black)
ADJUSTED SURVEY CORRIDOR	— (Black)
JURISDICTIONAL WATER (PER CH2MHILL)	— (Cyan)
RIPARIAN AREA (PER CH2MHILL)	— (Light Green)
RARE PLANT (PER CH2MHILL)	— (Yellow)
CULTURAL RESOURCE (PER CH2MHILL)	— (Orange)
POOLING BASIN (PER CH2MHILL)	— (Pink)
ROCK OUTCROP (PER CH2MHILL)	— (Red)
PROPOSED LAYDOWN AREA	— (Pink)
PROPOSED TURBINE AND NUMBER	● WT##

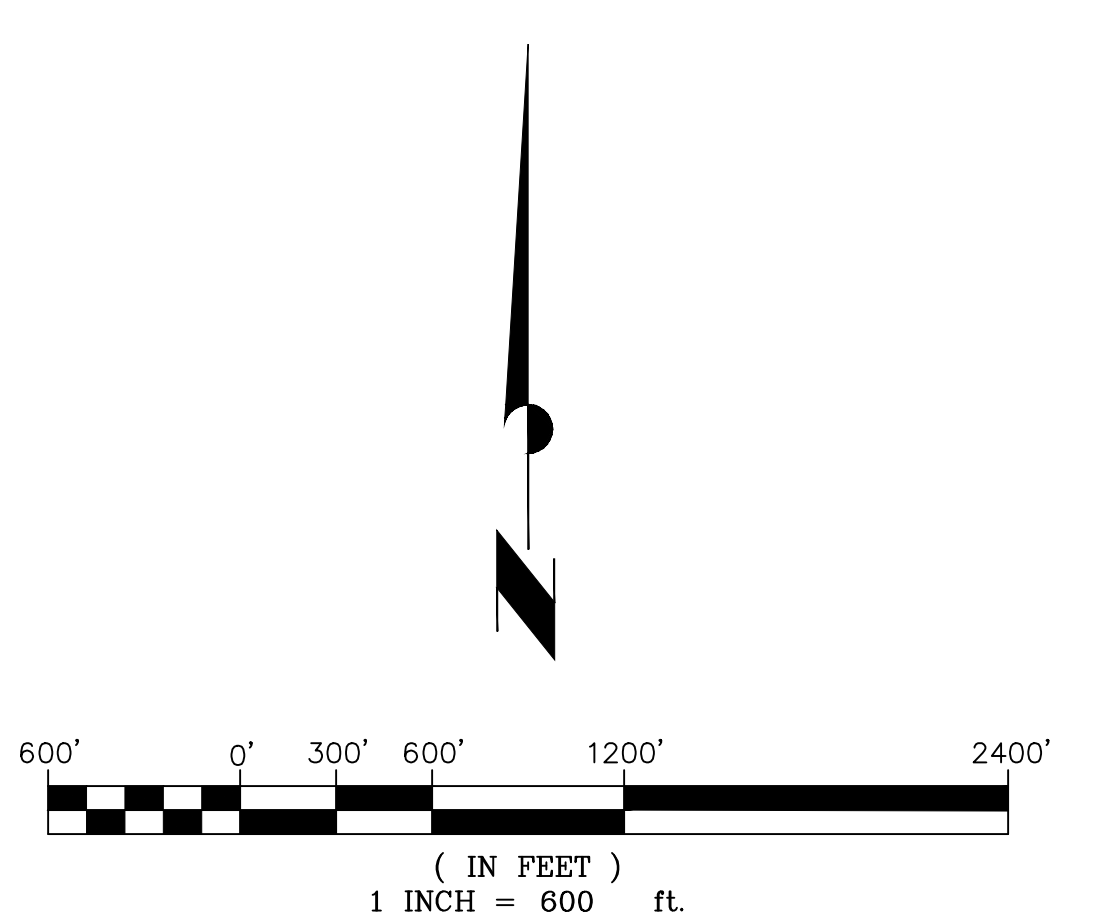

**ALTAMONT WINDS, LLC**  
**SUMMIT WIND**  
**ALTERNATIVE TURBINE**  
**LOCATION EXHIBIT**  
 ALAMEDA COUNTY  
 STATE OF CALIFORNIA  
 MARCH 2, 2017

