

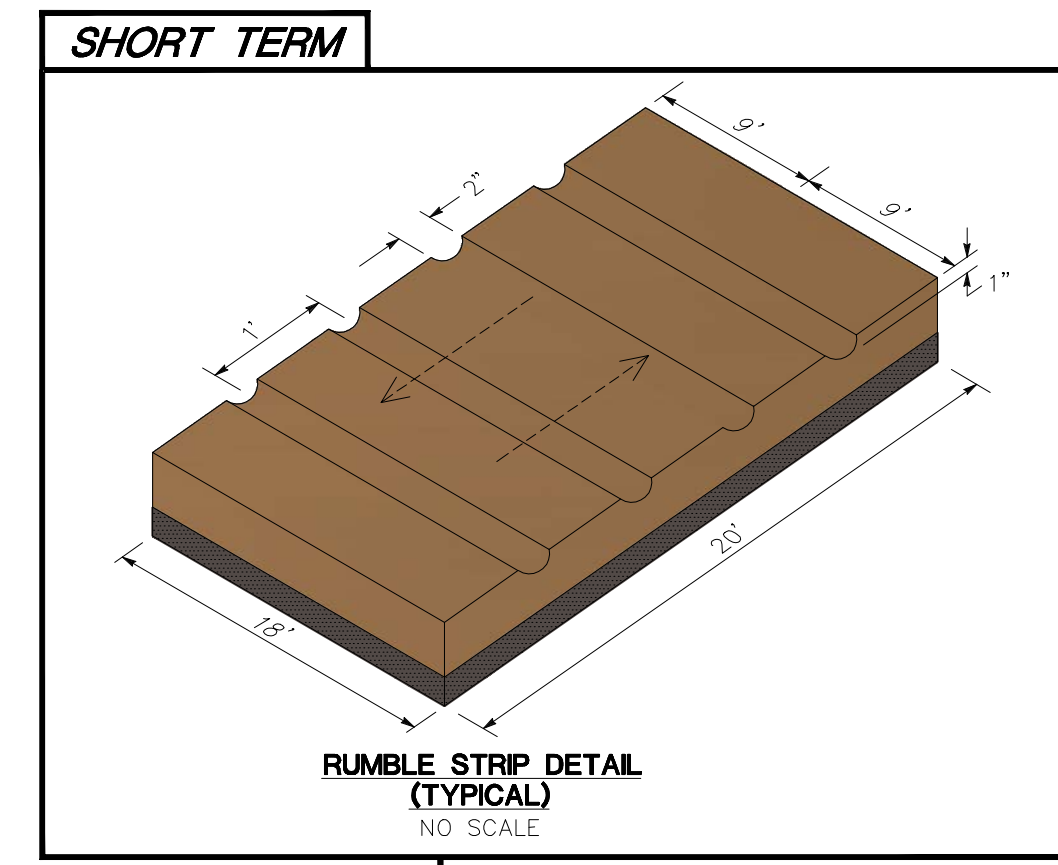
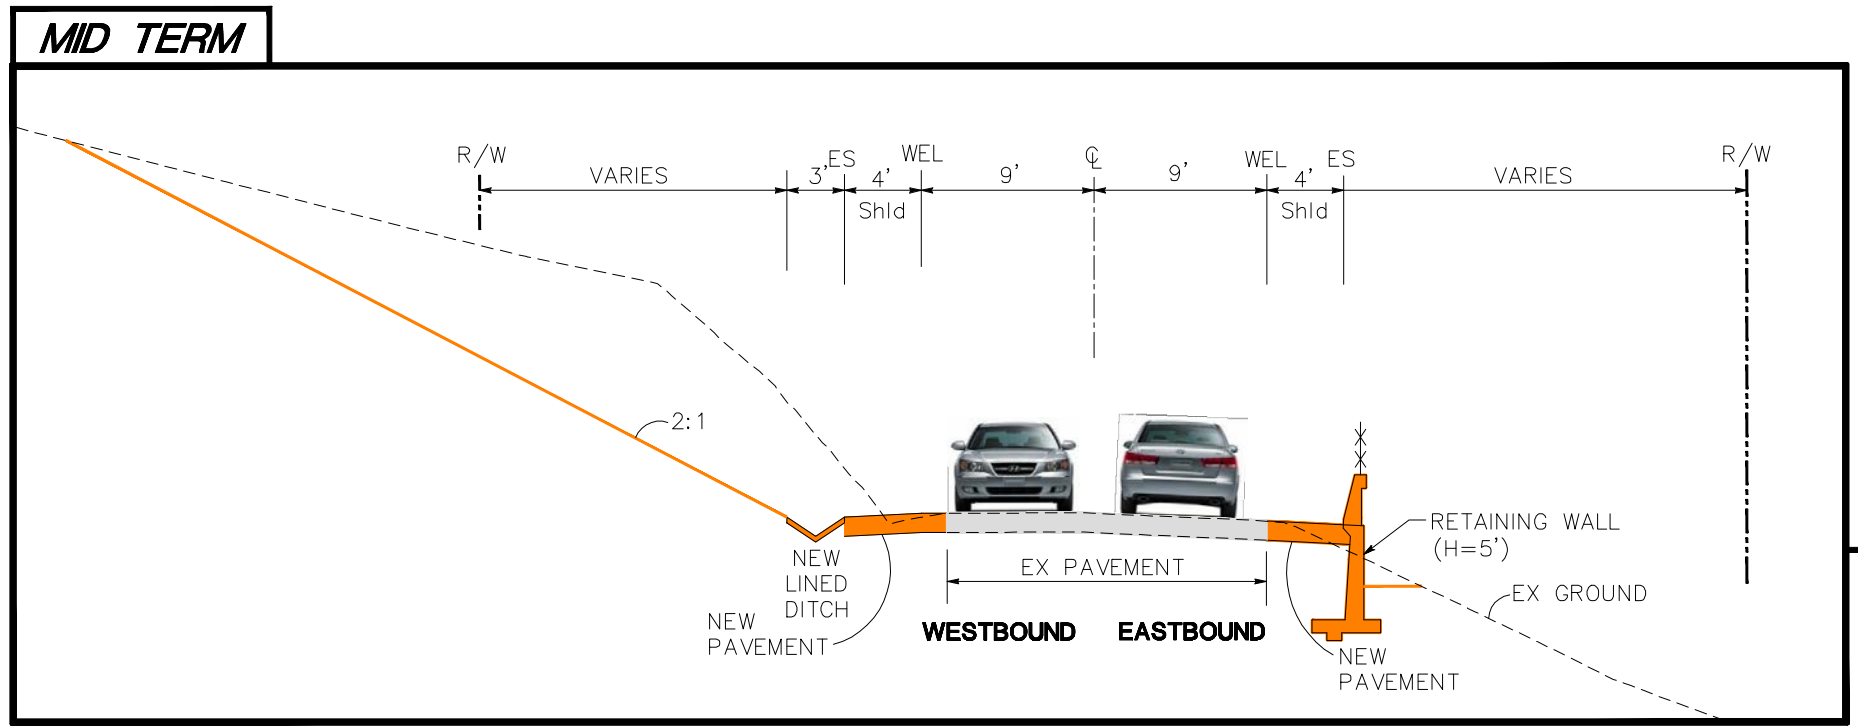
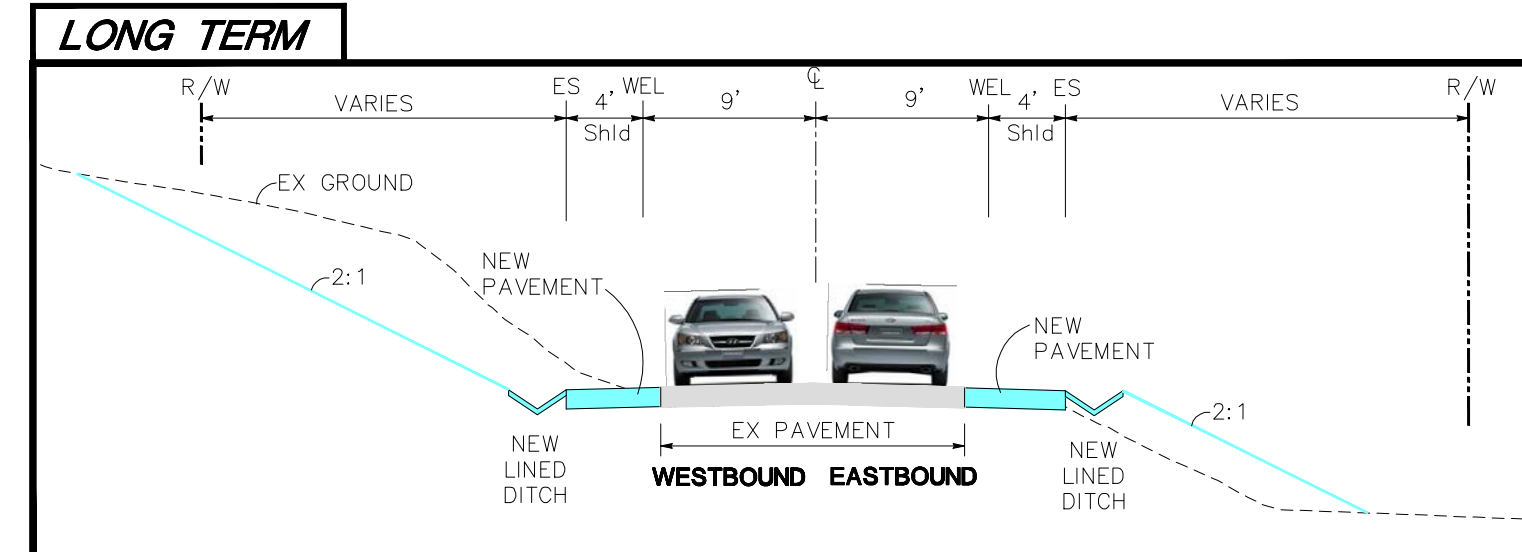


MATCH LINE - SEE SHEET 2

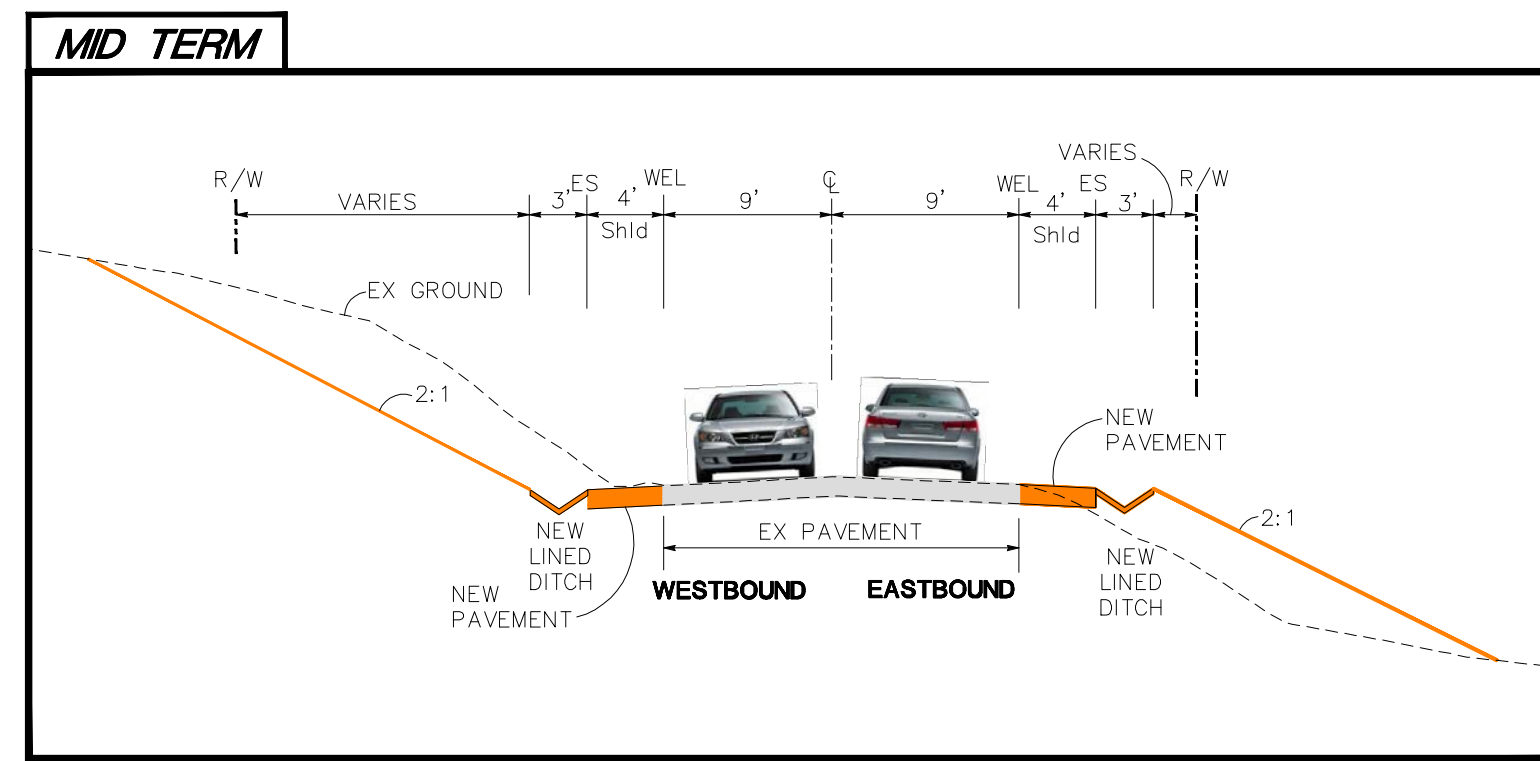



- LEGEND:**
- EXISTING PAVEMENT
 - RUMBLE STRIP (SHORT TERM)
 - NEW TRAFFIC SIGN (SHORT TERM)
 - MODIFY EXISTING TRAFFIC SIGNS (SHORT TERM)
 - PAVEMENT WIDENING (MID TERM)
 - RETAINING WALL (MID TERM)
 - PAVEMENT WIDENING (LONG TERM)

- ABBREVIATIONS:**
- ES EDGE OF SHOULDER
 - EX EXISTING
 - H HEIGHT
 - MM MILEPOST MARKER
 - R/W RIGHT OF WAY
 - Shld SHOULDER
 - WEL WHITE EDGE LINE

 

MATCH LINE - SEE SHEET 4

PRELIMINARY

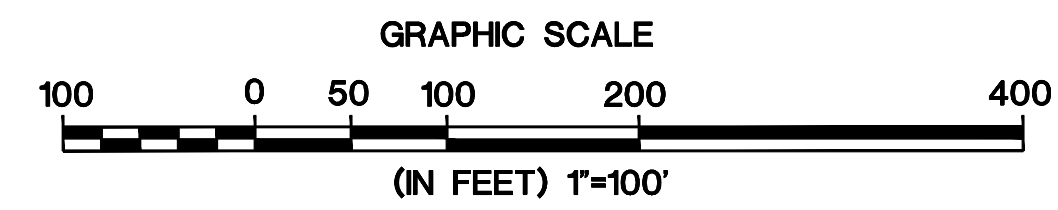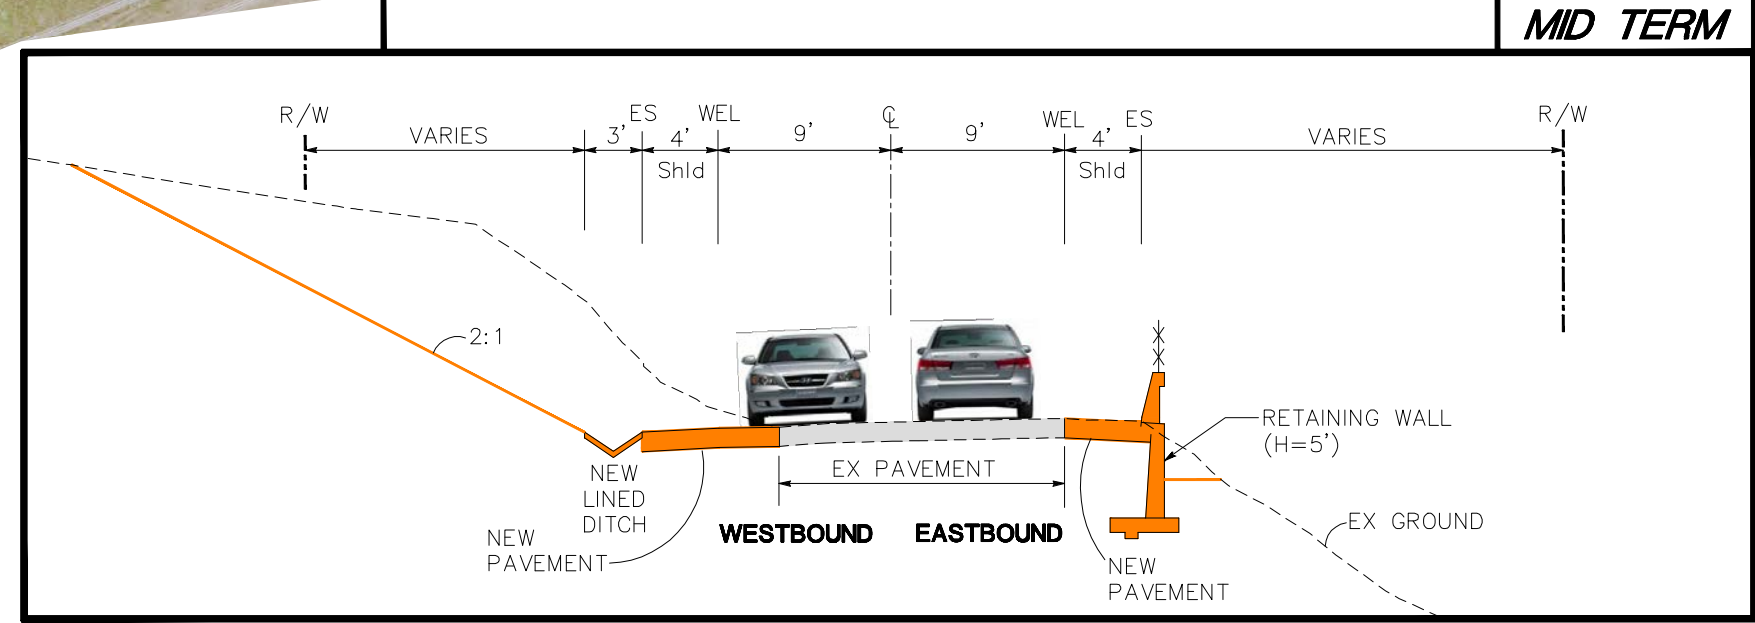

SHEET 3 OF 10